

Notes


Figured dimensions are to be used in all cases.
 Dimensions should not be scaled from drawing
 All existing dimensions should be checked on site before commencement of the work.
 Any discrepancies in dimensions should be clarified with the Architect prior to commencement of the work.
 No deviation from this drawing will be permitted without the prior written consent of the Architect.
 This drawing is to be read in conjunction with all the relevant Mechanical and Electrical drawings.
 This drawing is to be read in conjunction with the relevant Structural Engineer's drawings, structural calculations and recommendations.
 This drawing is to be read in conjunction with the relevant Fire Safety Strategy drawings

This drawing must be read in conjunction with LMA drawing 7500_Strategy_DesignersRiskAssessment which indicates all current and active designers risks that have been identified by Lovelock Mitchell Architects in accordance with the CDM Regulations 2015.

This drawing is copyright and to be returned to the architect on completion of the contract.

Legend_Room_Department

- Bar
- Circulation
- Event hall
- Hot food stalls
- Kitchen
- Market Stalls
- Plant
- Retail Unit
- Seating
- Staff & Admin
- Storage
- Toilets

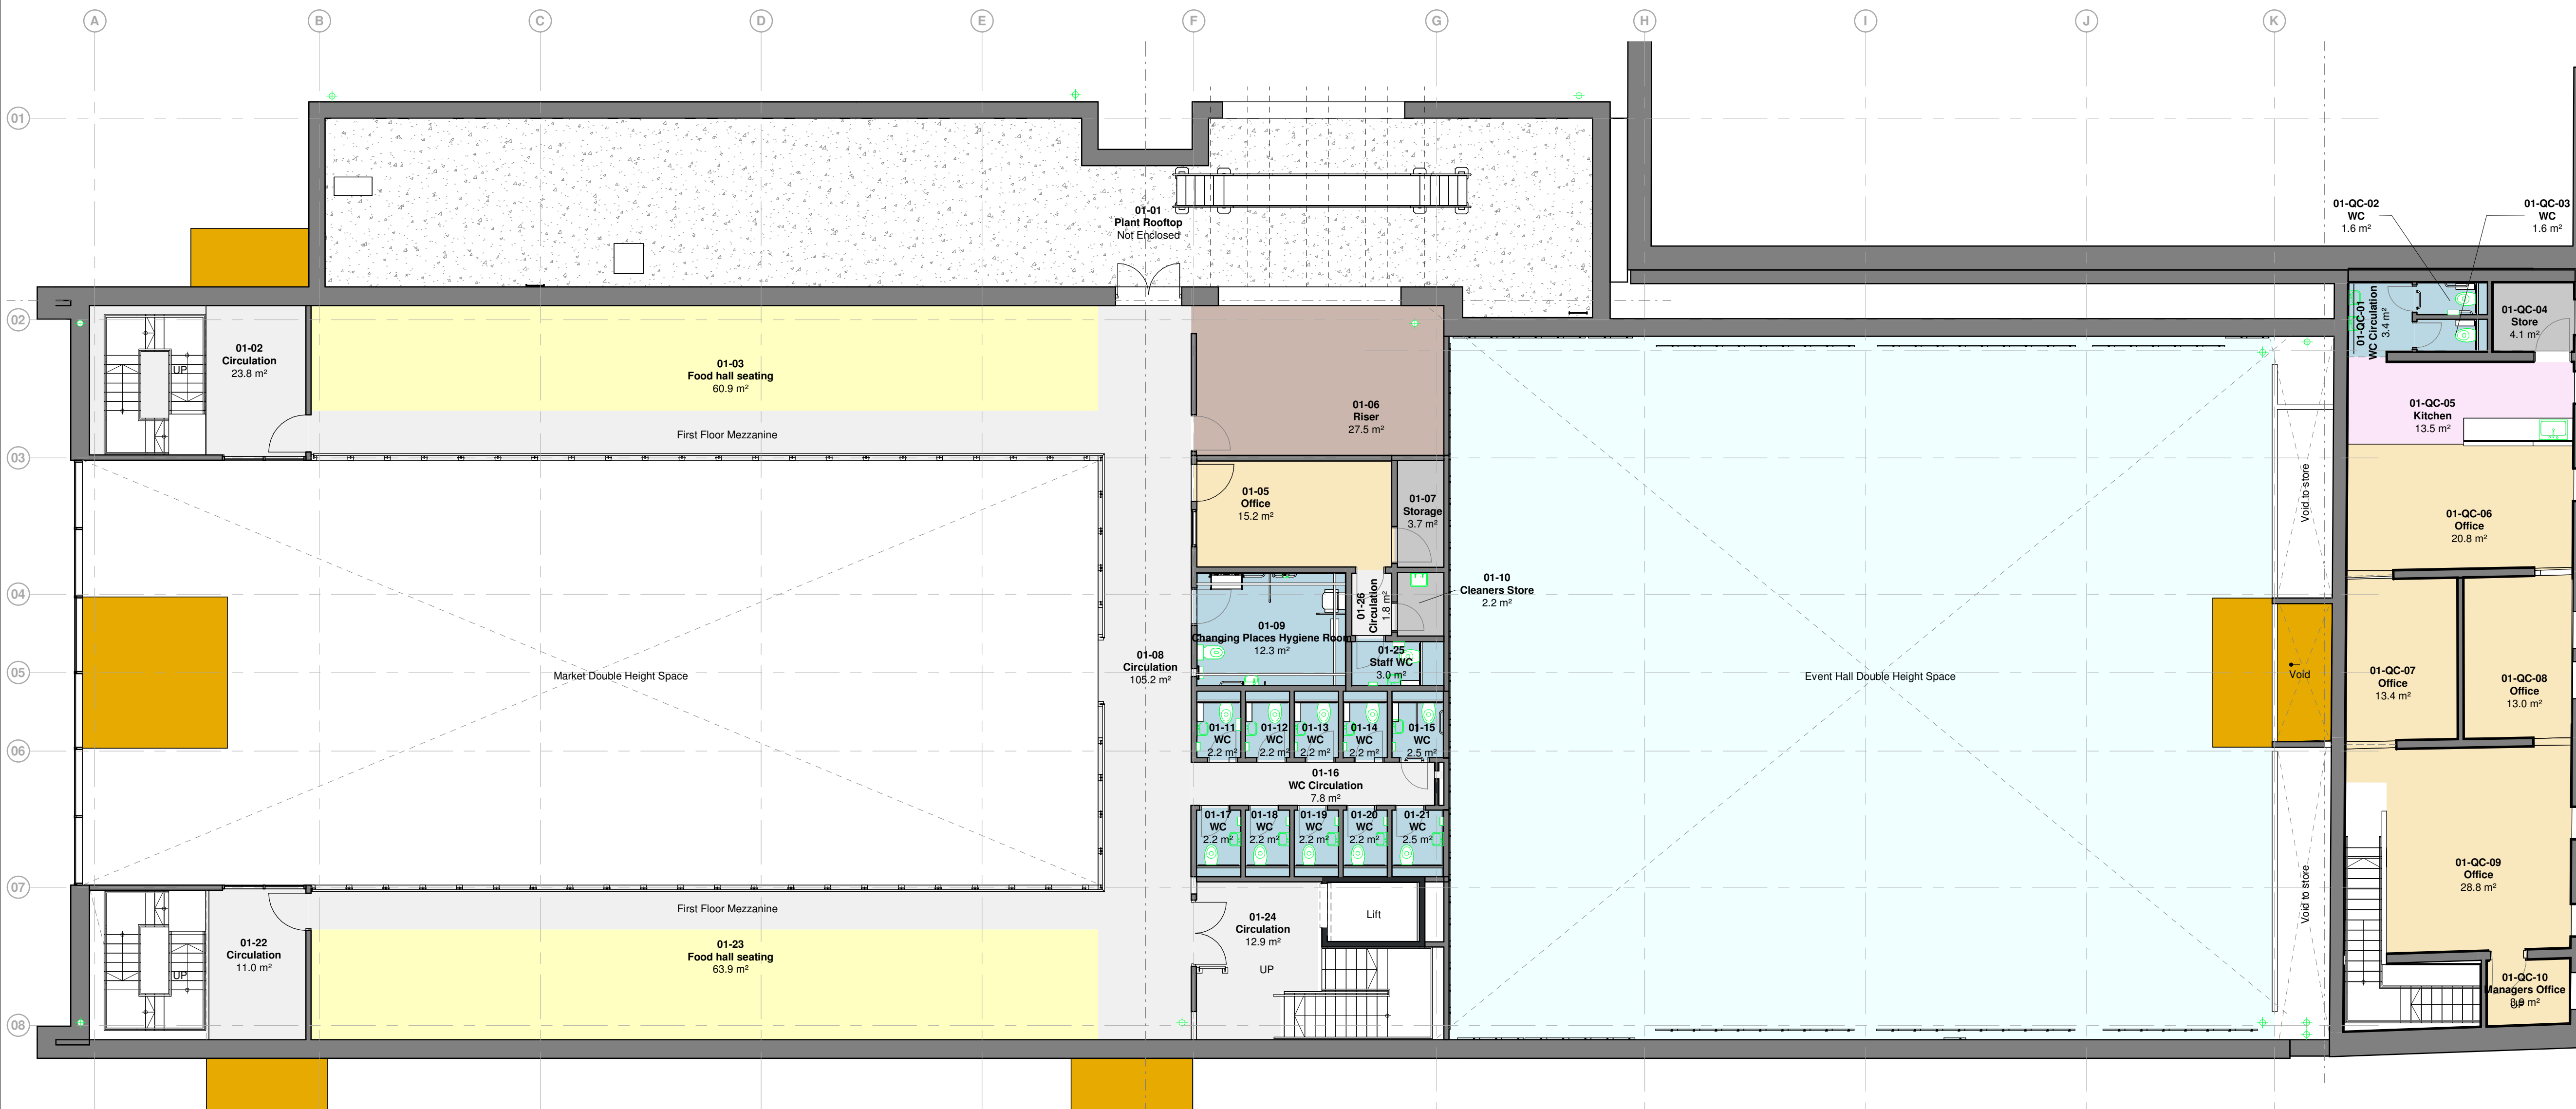

P01	Floor Plan for website as requested by the client.	AB	MR	22-09-01
Rev.	Revision description	Drawn	Checked	Date

Lovelock Mitchell Architects
 3 Stanley Street, Chester, CH1 2LS
 Tel +44 (0) 1244 404321
 e-mail: admin@lovelockmitchell.com
 web: www.lovelockmitchell.com

Project
Queens Market, Rhyl

Title
GA_Plan_01First_Proposed Drawing for Client Website

LMA Project	Drawing number	Rev.
1831	QM/LMA/WB/01	DR A 2013